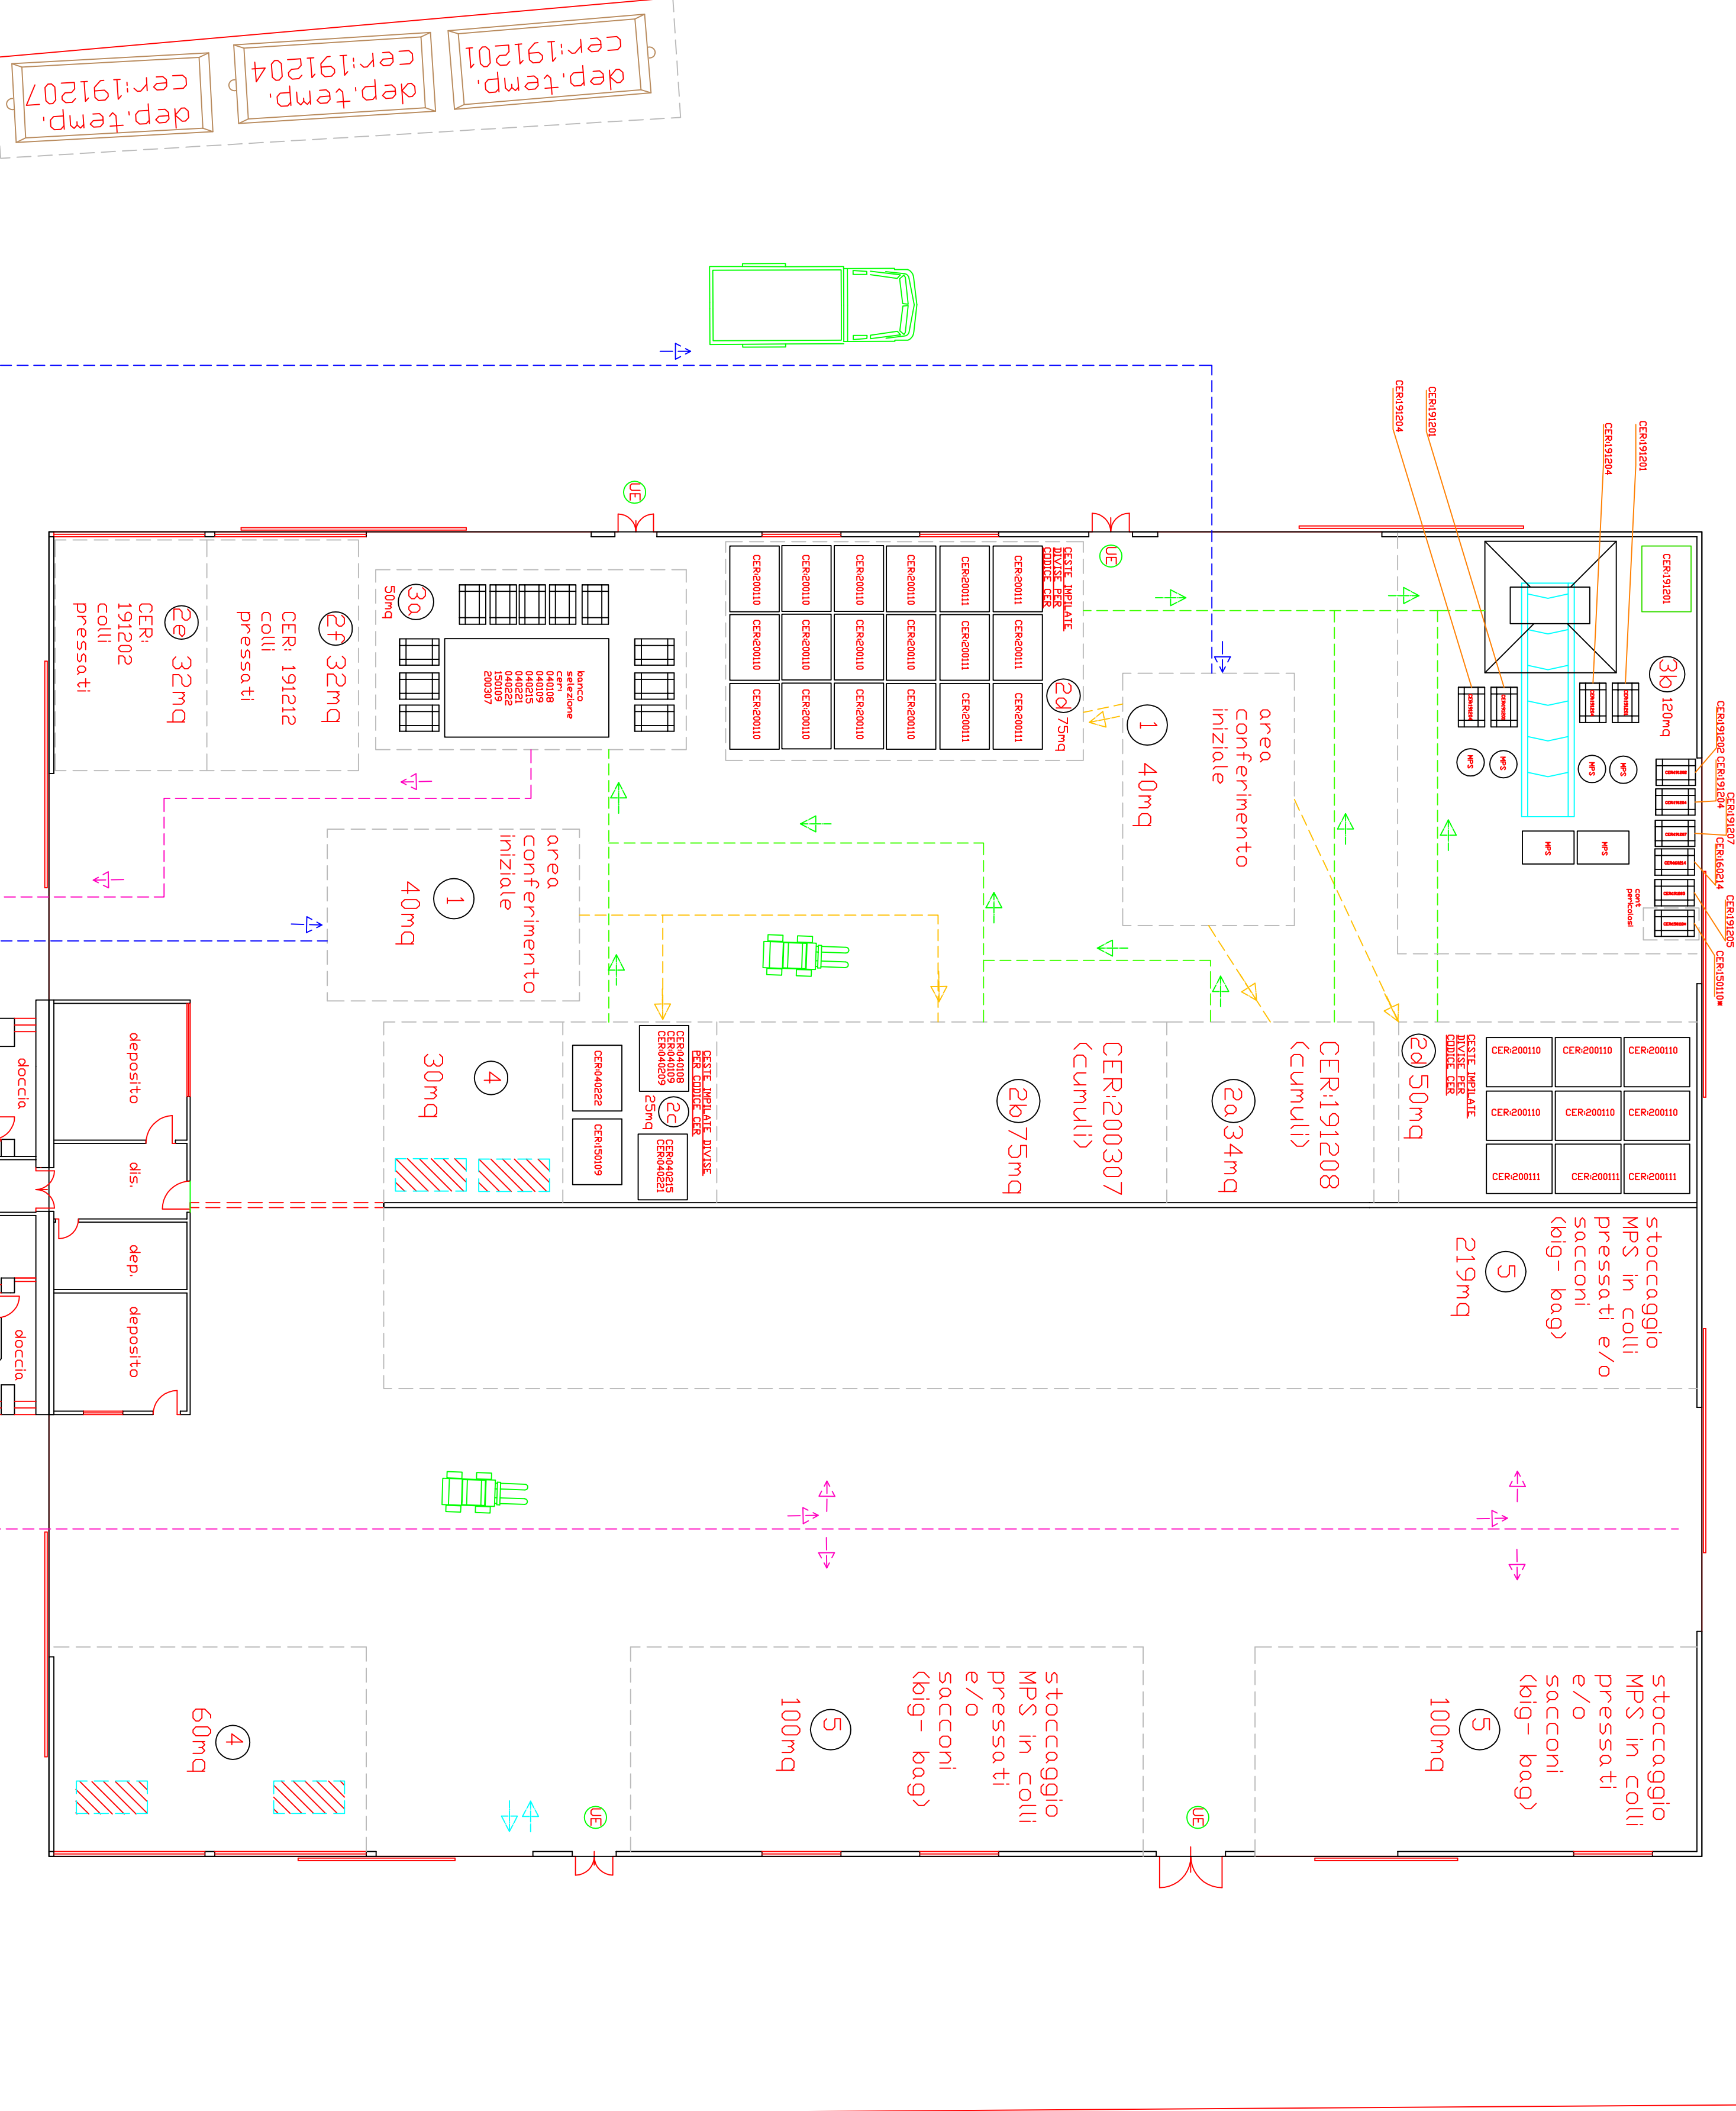
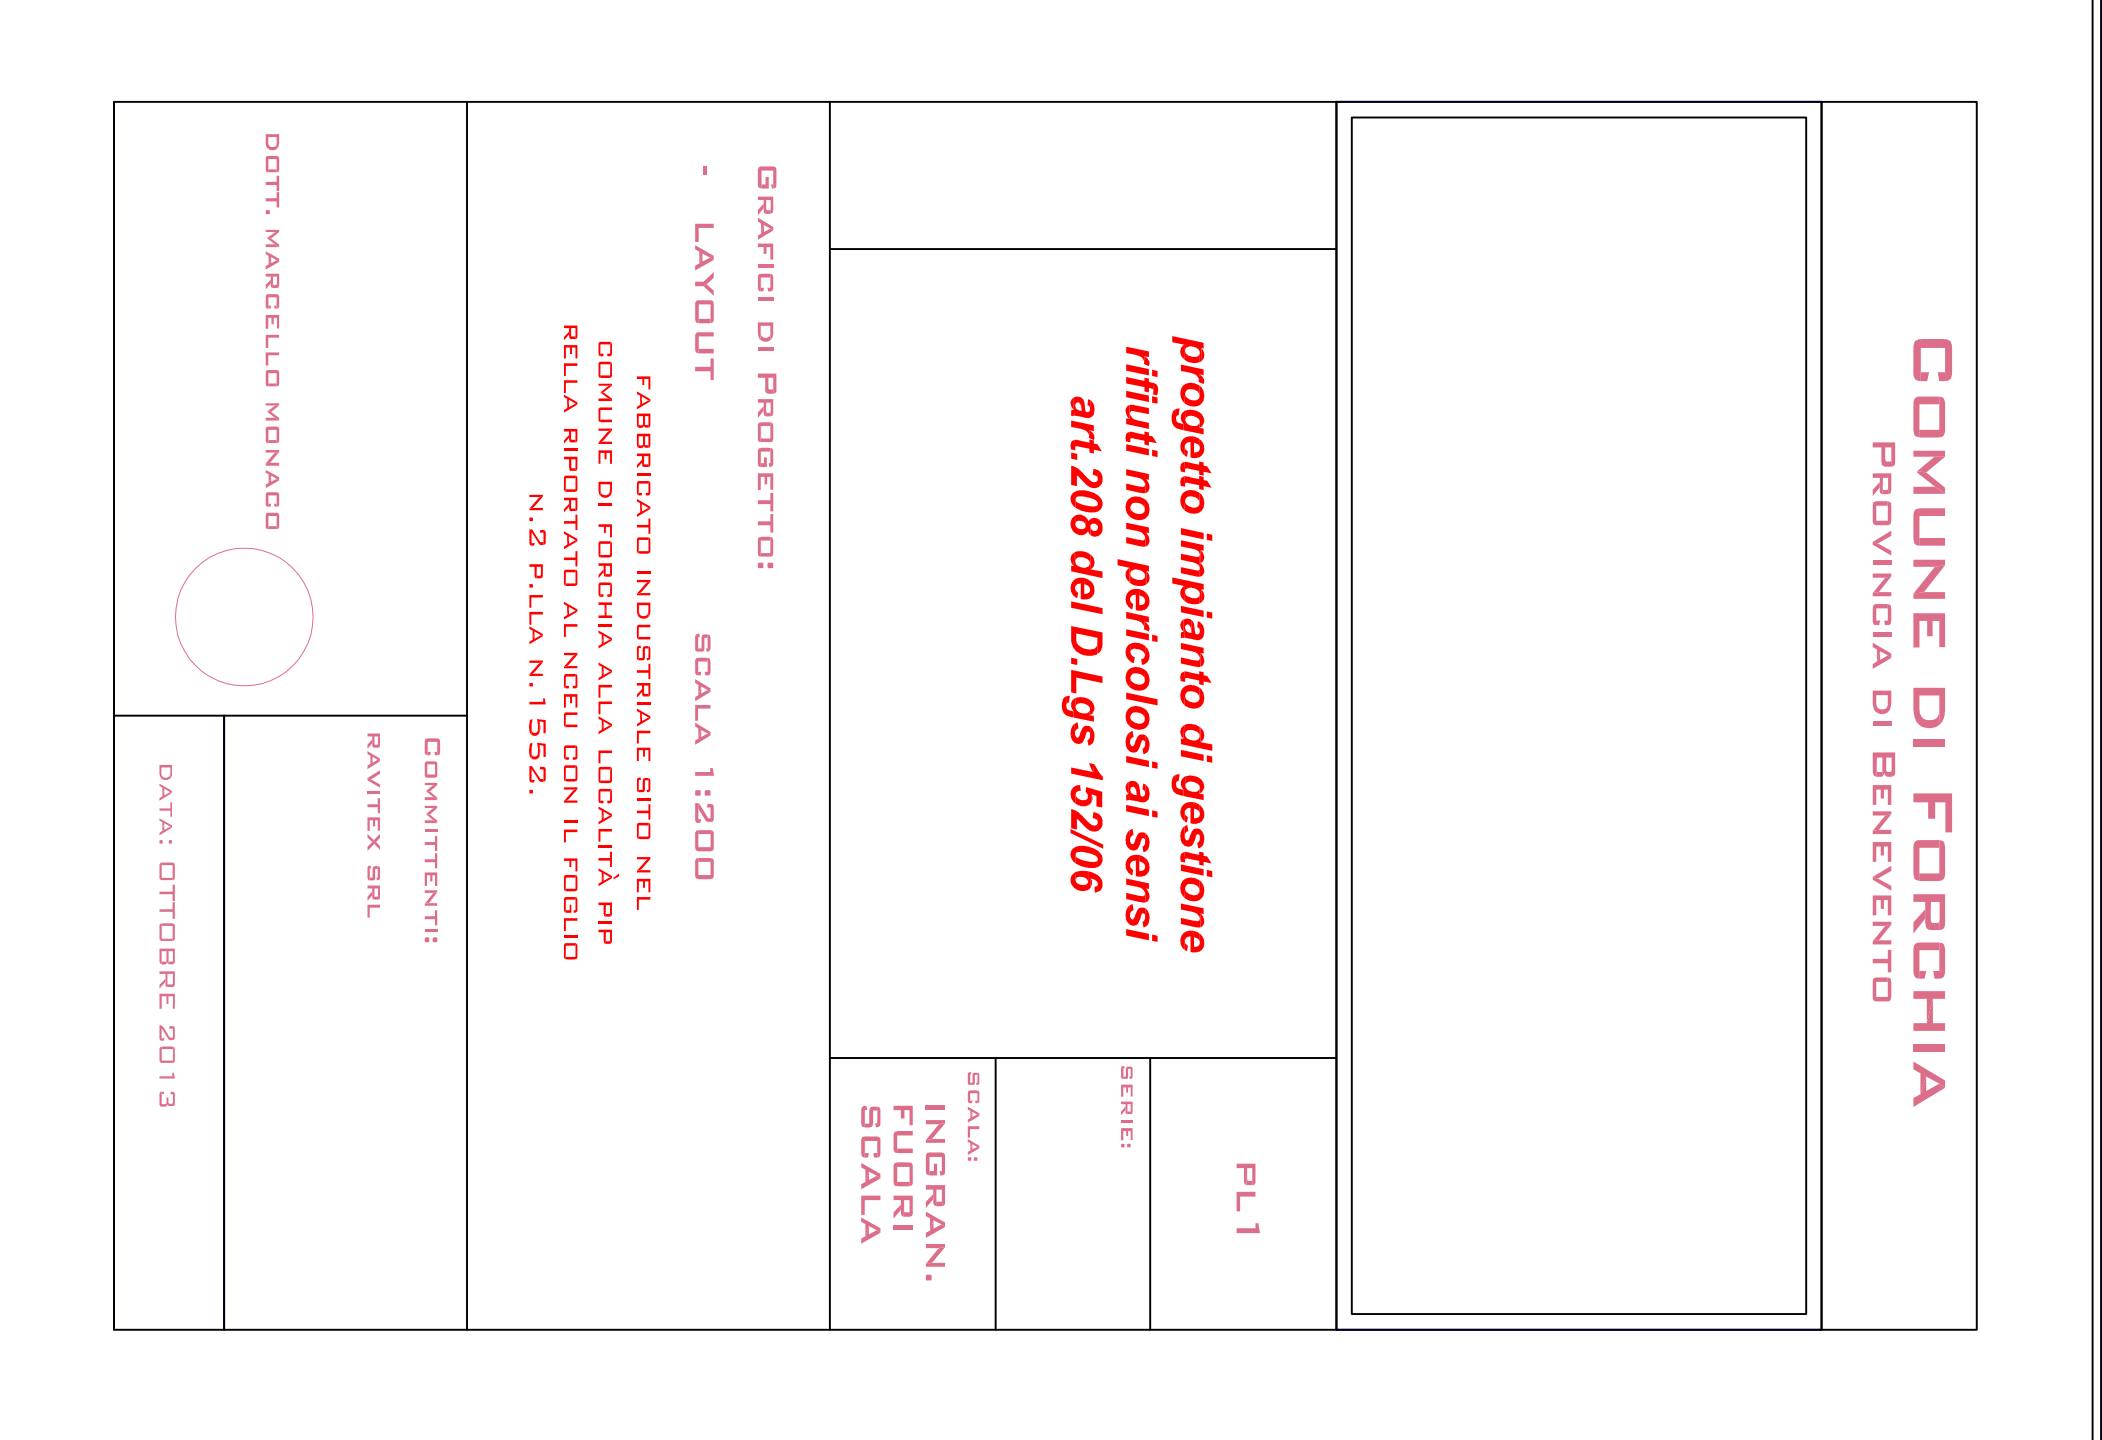


PLANIMETRIA OGGETTO DELLA PRESENTE RICHIESTA DI AUTORIZZAZIONE  
AI SENSI ART.208 D.LGS 152/2006 E S.M.I. (INGRANDIMENTO FUORI SCALA)

[illegible]

The floor plan illustrates the layout of a waste management facility, divided into several functional zones and storage areas. Key components include:

- Top Right Zone:** Labeled "area conferimento iniziale" (initial storage area) with a capacity of 40mq. It features a conveyor system and storage racks for various waste types (CER, MPS).
- Top Left Zone:** Labeled "area conferimento iniziale" (initial storage area) with a capacity of 40mq. It includes a conveyor system and storage racks for various waste types (CER, MPS).
- Central Zone:** Contains several storage areas for different waste types (CER, MPS) with capacities ranging from 30mq to 50mq. It also includes a conveyor system and storage racks.
- Bottom Left Zone:** Labeled "stoccaggio MPS in colli pressati e/o sacconi (big-bag)" (storage of MPS in pressed bags and/or big-bags). It includes a conveyor system and storage racks.
- Bottom Right Zone:** Labeled "stoccaggio MPS in colli pressati e/o sacconi (big-bag)" (storage of MPS in pressed bags and/or big-bags). It includes a conveyor system and storage racks.
- Central Storage Areas:** Several storage areas for different waste types (CER, MPS) with capacities ranging from 30mq to 50mq. These areas are labeled with specific waste codes (e.g., CER:191208, CER:200307) and capacities (e.g., 40mq, 50mq).
- Conveyors and Material Flow:** The plan shows a network of conveyors (indicated by dashed lines with arrows) that facilitate the movement of waste between different storage areas and processing zones.
- Equipment and Infrastructure:** The plan includes details of various pieces of equipment, such as storage racks, conveyors, and material handling systems, as well as infrastructure elements like walls, doors, and ventilation systems.

- ① AREA CONFERIMENTO INIZIALE RIFIUTI IN INGRESSO
  - ② AREA STOCCAGGIO RIFIUTI TESSILI CER: 191208
  - ③ AREA STOCCAGGIO RIFIUTI TESSILI CER: 200078
  - ④ AREA STOCCAGGIO RIFIUTI TESSILI CER: 040108, 040109, 040209, 040215, 040221, 040222, 191209
  - ⑤ AREA STOCCAGGIO RIFIUTI TESSILI CER: 200110, 200111, 200211
  - ⑥ DEPOSITO TEMPORANEO RIFIUTI PRODOTTI CER: 191202
  - ⑦ DEPOSITO TEMPORANEO RIFIUTI PRODOTTI CER: 191212
  - ⑧ AREA SELEZIONE E CERNITA CER: 191208, 200307, 040108, 040109, 040209, 040215, 040221, 040222, 191209
  - ⑨ AREA SELEZIONE E CERNITA E IGENIZZAZIONE CER: 191208, 200110, 200111
  - ⑩ AREA PRESSINQUA
  - ⑪ AREA DI STOCCAGGIO MPS
  - ⑫ PSA A PONTE
  - ⑬ LOCALI POMPA ANTINCENDIO
  - ⑭ CAMERA DI IGENIZZAZIONE
  - ⑮ AREA DEPOSITO TEMPORANEO RIFIUTI NON TESSILI PRODOTTI IN MOVIMENTO
  - ⑯ AREA DEPOSITO TEMPORANEO RIFIUTI NON TESSILI PRODOTTI IN MOVIMENTO
  - ⑰ MOVIMENTAZIONE RIFIUTI IN INGRESSO DIRETTI ALLE AREE DI TRATTAMENTO
  - ⑱ MOVIMENTAZIONE RIFIUTI IN INGRESSO DIRETTI ALLE AREE DI STOCCAGGIO
  - ⑲ MOVIMENTAZIONE AUTOMEZZI DIRETTI AL CONFERIMENTO INIZIALE
  - ⑳ MOVIMENTAZIONE AUTOMEZZI DIRETTI ALLA STERILIZZAZIONE E AREA MPS PRODOTTI
  - ㉑ NASTRO TRASPORTATORE
  - ㉒ USCITA EMERGENZA
  - ㉓ PRESSE

**ELENCO CODICI CER**

040108 rifiuti solidi corrosivi (acidi, alcalini, ritagli, polveri di lucidatura) contaminati con oli;

040109 rifiuti delle operazioni di confezionamento e finitura;

040209 rifiuti da materiali compositi;

040221 rifiuti da operazioni di finitura, diversi da 040214\*;

040222 rifiuti da opere elettriche in finitura, diversi da 040221;

040223 rifiuti da fibre tessili lavorate;

040224 rifiuti da fibre tessili lavorate;

150109 imballaggi in materia tessile;

191208 prodotti tessili;

191209 prodotti tessili;

200111 obbligatorie;

200111 prodotti tessili;

200307 rifiuti imballagianti;

**RIFIUTI PRODOTTI DALLA SELEZIONE E CERNITA**

**DEI RIFIUTI TESSILI IN ENTRATA**

191201 carta e cartone

191204 plastica e gomma

191212 altri rifiuti (complessi materiali misti) prodotti dal trattamento meccanico dei rifiuti, diversi da quelli di cui alla voce 191211

191202 metalli ferrosi

191203 altri rifiuti

191207 legno diversato quello di cui alla voce 191206

160214 apparecchiature fuori uso, diverse da quelle di cui alle voci da 160209 a 160213

191205 vetro

191210\* imballaggi contenenti residui di sostanze pericolose o contaminati da tali sostanze